


CFL-AR012

ARCHITECTURAL SERIES: BLOCKS

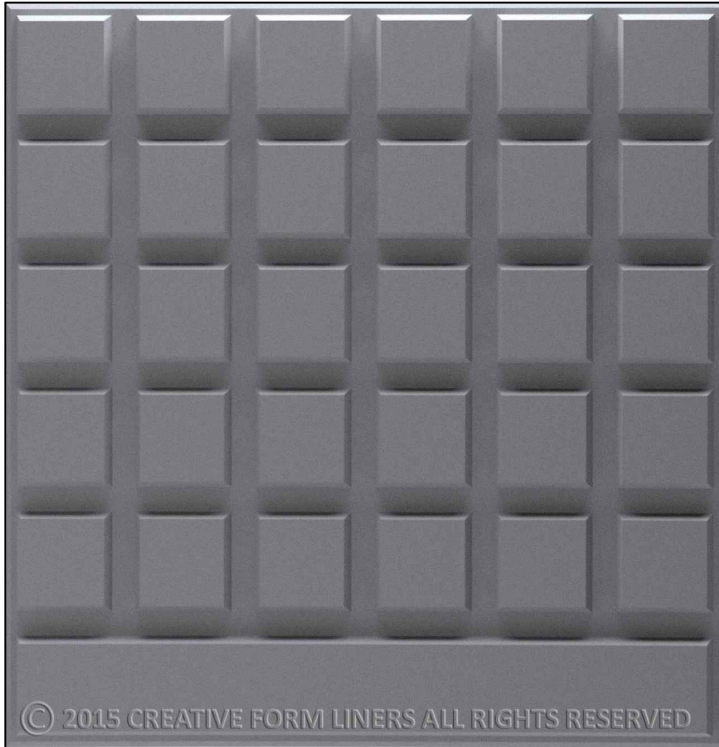

PATTERN 'A'



PATTERN 'B'

General Product Description

Liner Dimensions: 5'-0" x 5'-0" (Nominal) or to order

Depth of Relief: 2" MAX

Dimensions and surface texture may vary according to project specifications

Fabrication and Installation

All liners are fabricated from urethane rubber (+/- 50 uses)



Form liners can be reinforced with wood or other suitable material as specified

Release Agents

Release agents must be approved and applied according to CFL's installation instructions

Copyright © 2015 Creative Form Liners, Inc. All Rights Reserved.
Please call CFL for full specifications and installation instructions for our form liner products

CFL-AR012 ARCHITECTURAL SERIES: BLOCKS

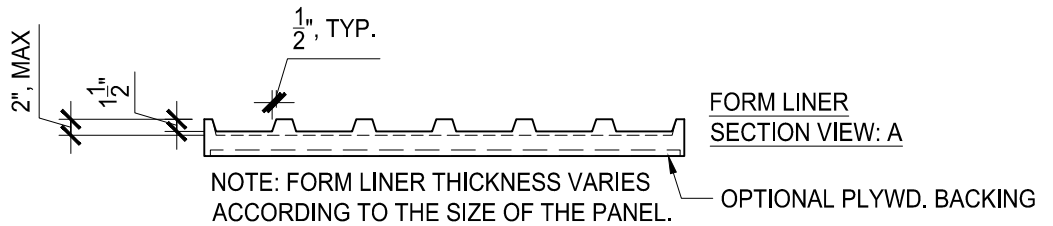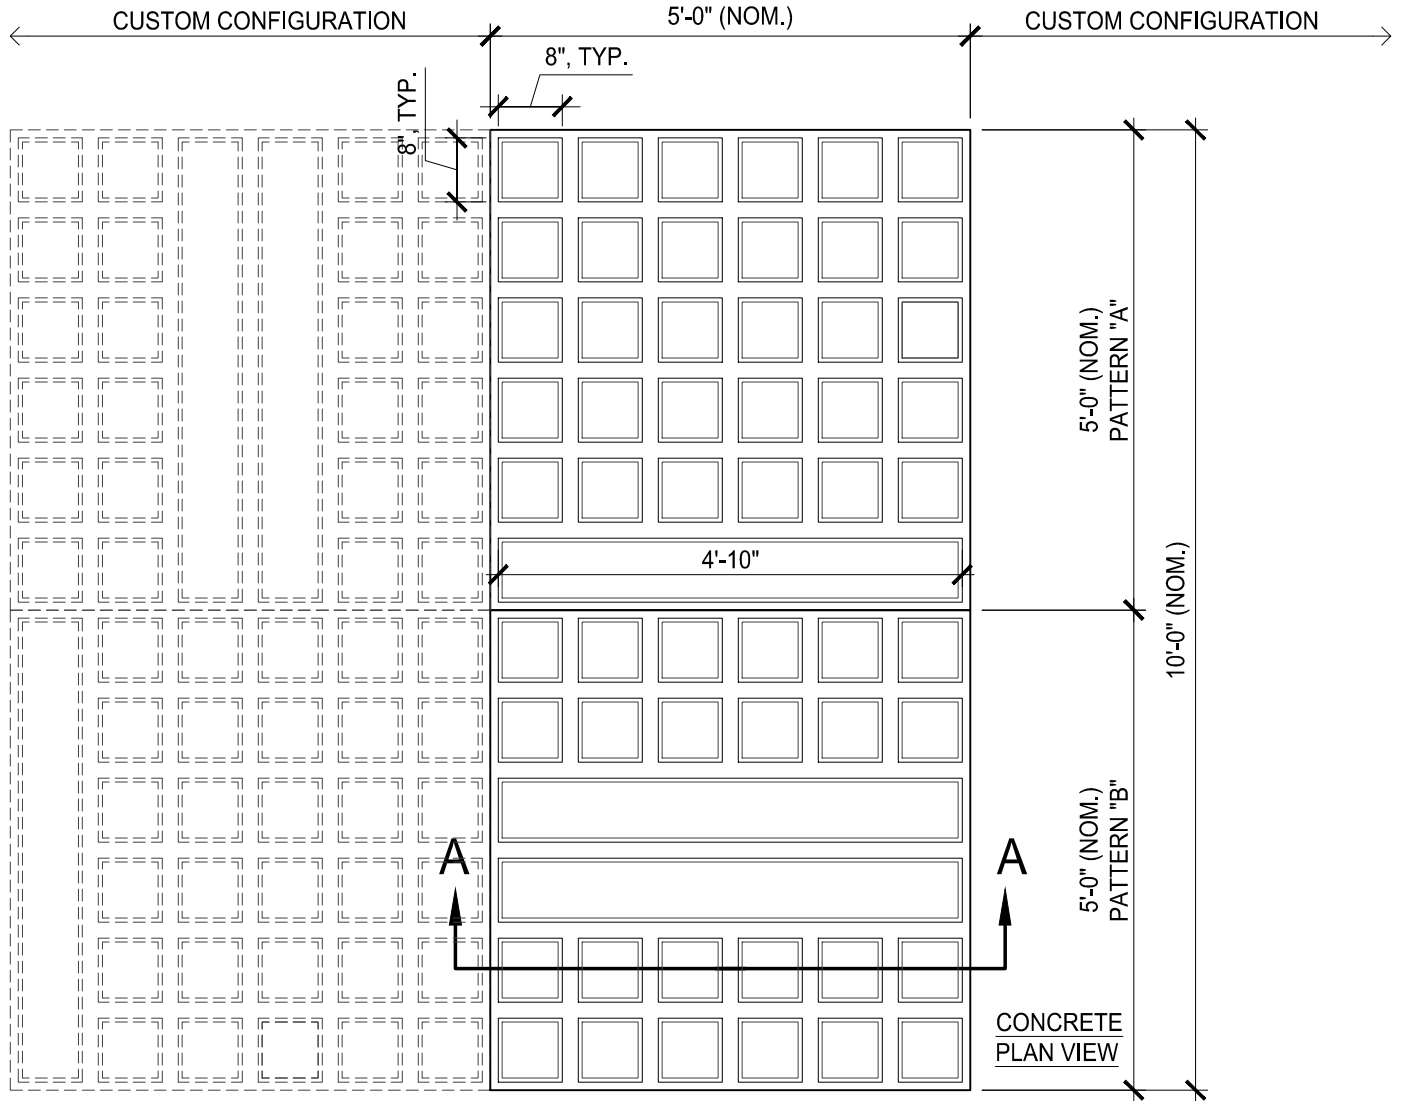

Copyright © 2015 Creative Form Liners, Inc. All Rights Reserved.
Please call CFL for full specifications and installation instructions for our form liner products